

PROJECT INFORMATIONAL MAP


Nashua-Merrimack-Bedford 13761

ATTENTION

THE SPECIAL COMMITTEE APPOINTED BY THE GOVERNOR AND EXECUTIVE COUNCIL TO DETERMINE THE NECESSITY OF THIS PROJECT CONSISTS OF:

DAVID WHEELER, EXECUTIVE COUNCILOR, CHAIRPERSON
JOSEPH KENNEY, EXECUTIVE COUNCILOR
CHRISTOPHER PAPPAS, EXECUTIVE COUNCILOR

WRITTEN STATEMENTS AND OTHER EXHIBITS MAY BE SUBMITTED TO THE CHAIRPERSON OF THE SPECIAL COMMITTEE C/O PETER STAMNAS, DIRECTOR OF PROJECT DEVELOPMENT. THE STATE OF NEW HAMPSHIRE DEPARTMENT OF TRANSPORTATION PO BOX 483, CONCORD, NH 03302-0483 UP TO 10 DAYS AFTER THE DATE OF THE HEARING FOR THE INCLUSION IN THE OFFICIAL RECORD.

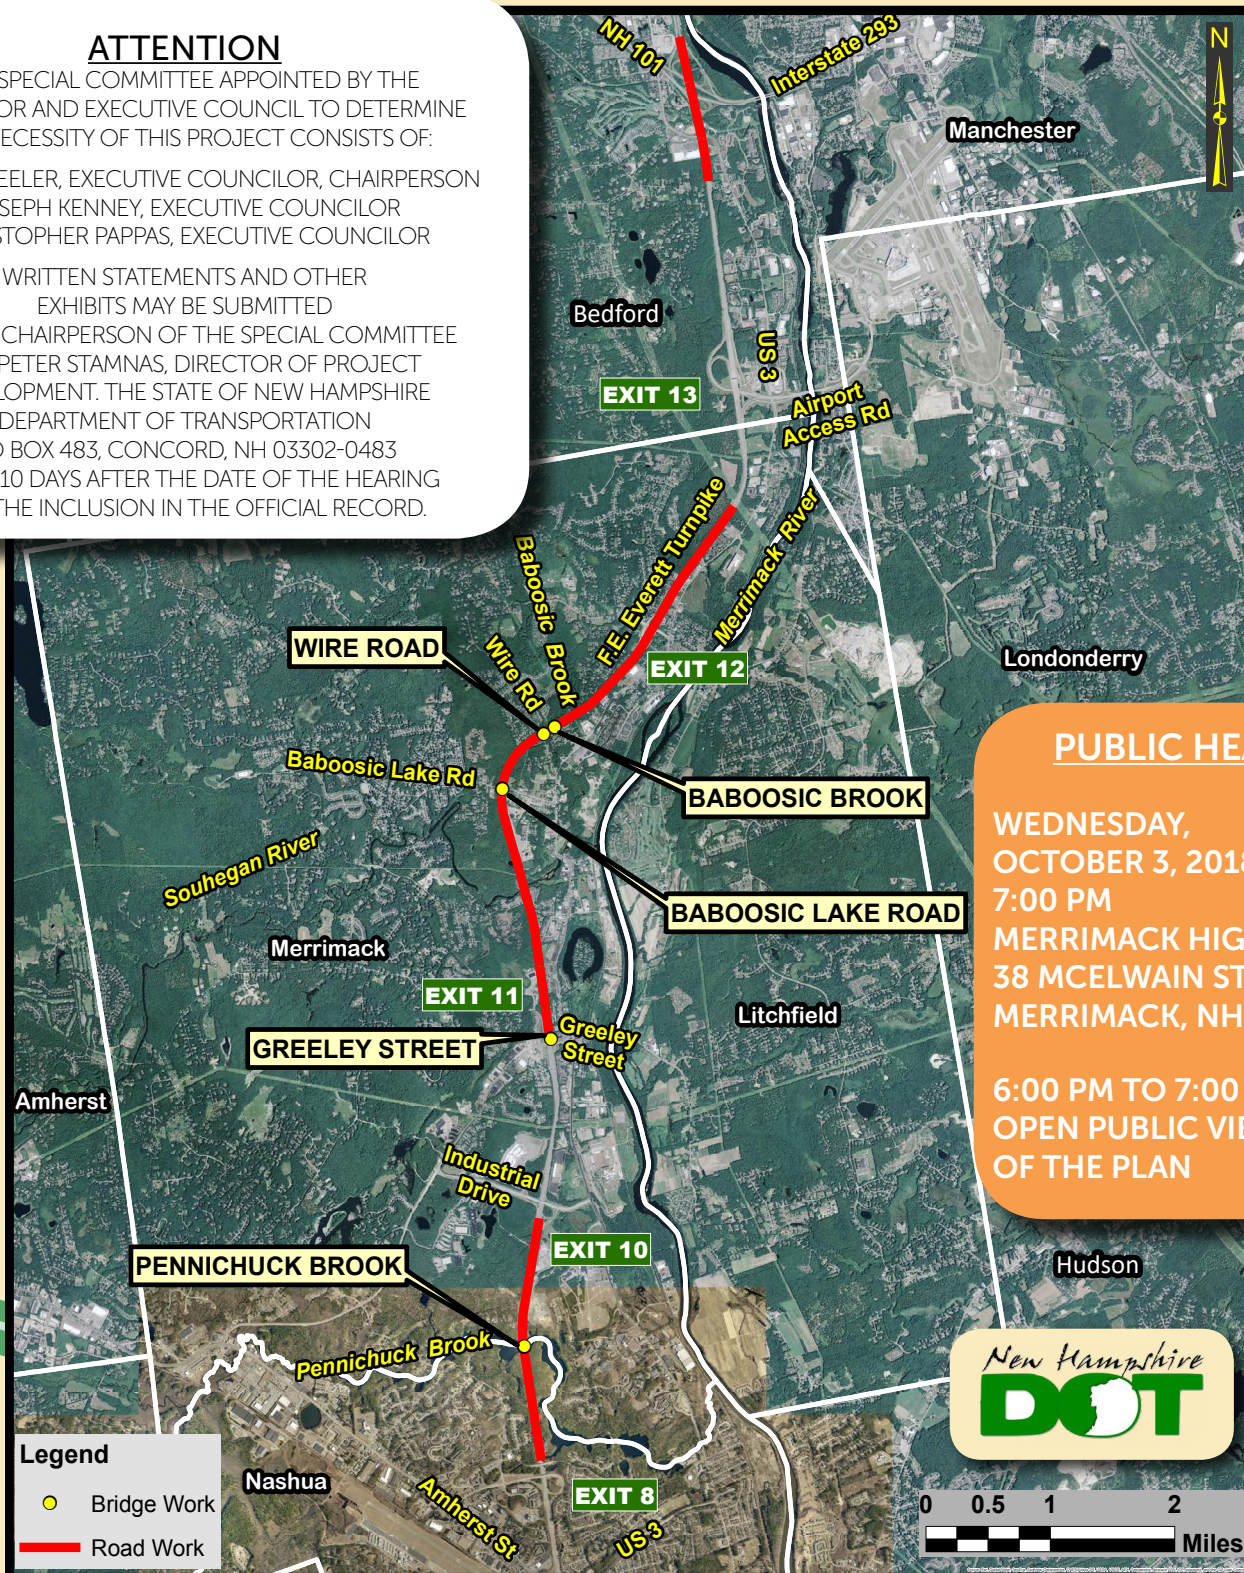

PUBLIC HEARING

WEDNESDAY,
OCTOBER 3, 2018
7:00 PM
MERRIMACK HIGH SCHOOL
38 MCELWAIN STREET
MERRIMACK, NH

6:00 PM TO 7:00 PM
OPEN PUBLIC VIEWING
OF THE PLAN



For more information visit everettturnpikewidening.com