




13761A

13761B

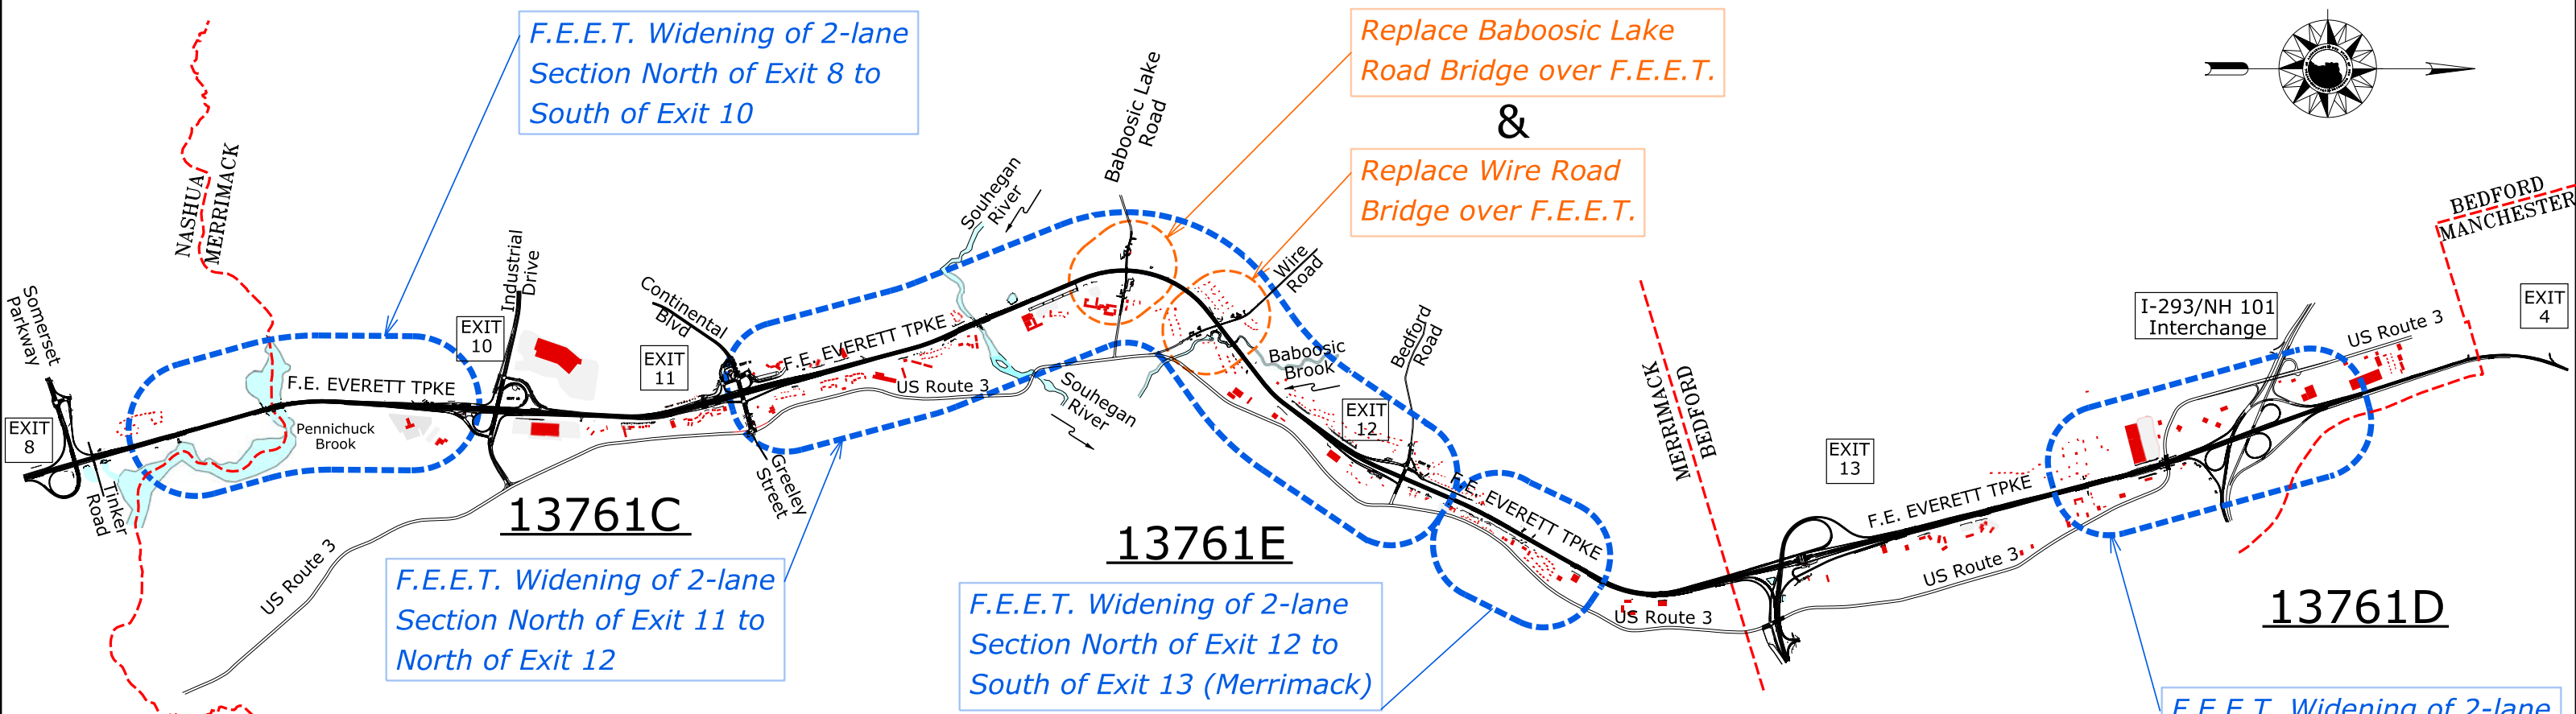

Construction Schedule / Project Breakouts

Project	Status	Designer/ Contractor	Description	ADV. DATE	EST. Cost	CONST.
13761A	Design	VHB	F.E.E.T. Widening of 2-lane North of Exit 8 (Nashua) to south of Exit 10 (Merrimack); Relace Pennichuck Brook Bridge	03-05-2024	\$35,613,000	2024
13761B	Design	MJ	Replace Wire Road and Baboosic Lake Road Bridges over the F.E.E.T (Merrimack)	10-29-2024	\$22,503,000	2025
13761C	Design	MJ	F.E.E.T. Widening of 2-lane section North of Exit 11 to north of Exit 12 (Merrimack)	04-29-2025	\$124,772,000	2025
13761D	Construction	CHA / AJ Coleman	F.E.E.T. Widening of 2-lane section North of Exit 13 (Merrimack) to Nouth of I-293 Diverge (Bedford)	01-18-2022	\$22,068,000	2022
13761E	Construction	MJ / RS Audley	F.E.E.T. Widening of 2-lane section North of Exit 12 to south of Exit 13 (Merrimack)	02-28-2023	\$23,109,000	2023
13761	Design	-	PE & ROW		\$26,164,000	
Total					\$254,229,000	

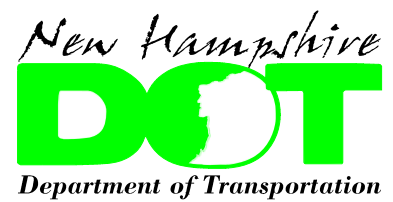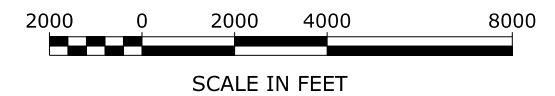

**F.E. EVERETT TURNPIKE IMPROVEMENTS
NON-FEDERAL
13761**

PRELIMINARY PLANS
SUBJECT TO CHANGE
DATE 2/6/2024

Contact Information:
Wendy Johnson, P.E.
NHDOT, Project Manager
Wendy.A.Johnson@dot.nh.gov
603-271-3909