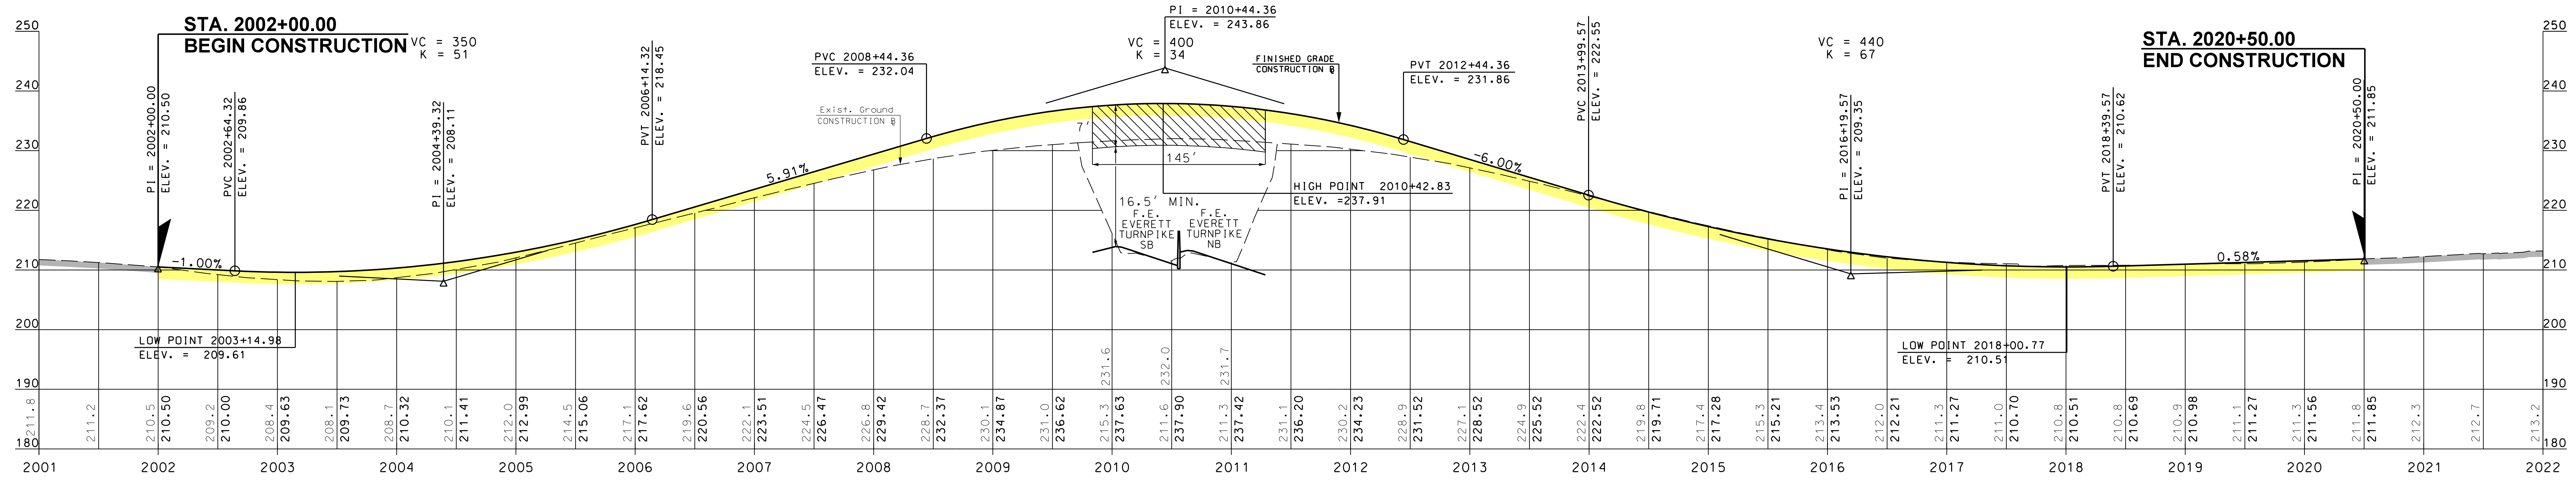


BABOOSIC LAKE ROAD  
PLAN VIEW



BABOOSIC LAKE ROAD  
PROFILE VIEW

### LEGEND

- Travel Way of Proposed Roadway
- Shoulder of Proposed Roadway
- Proposed Raised Traffic Islands
- Proposed Sidewalk
- Access Points to Proposed Roadway (Drives, etc.)
- Existing Pavement
- Approximate Limit of Slope Work and Landscaping
- Existing Tree and/or Brush Line
- Water (Rivers, Streams, Lakes, Ponds, Swamps, etc.)
- BMPS
- Wetlands
- Property Lines
- Existing R.O.W. (Right-of-Way)
- Proposed R.O.W.
- Existing C.A.R.O.W. (Controlled Access)
- Proposed C.A.R.O.W.
- Existing L.A.R.O.W. (Limited Access)
- Proposed L.A.R.O.W.

New Hampshire Department of Transportation  
Highway Design Bureau

SCALE:  
1" = 50' HORIZ.  
1" = 10' VERT.



HEARING PLANS  
PLANS SUBJECT TO CHANGE  
DATE 10/03/2018

F.E. EVERETT TURNPIKE  
NASHUA-MERRIMACK-BEDFORD  
13761 BABOOSIC LAKE ROAD  
SHEET 6 OF 10

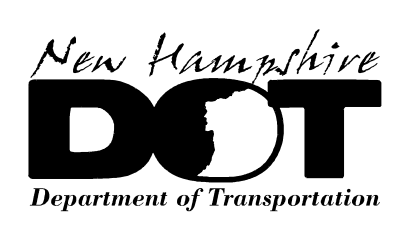
REVISIONS AFTER PROPOSED	STATION	DESCRIPTION

DATE	DATE	DATE	DATE	DATE
2/17	2/18	2/18	2/18	

NUMBER	DATE	DATE	DATE	DATE



31 King Court  
Keene, NH 03421-6668  
603.357.2445 www.cha.com